


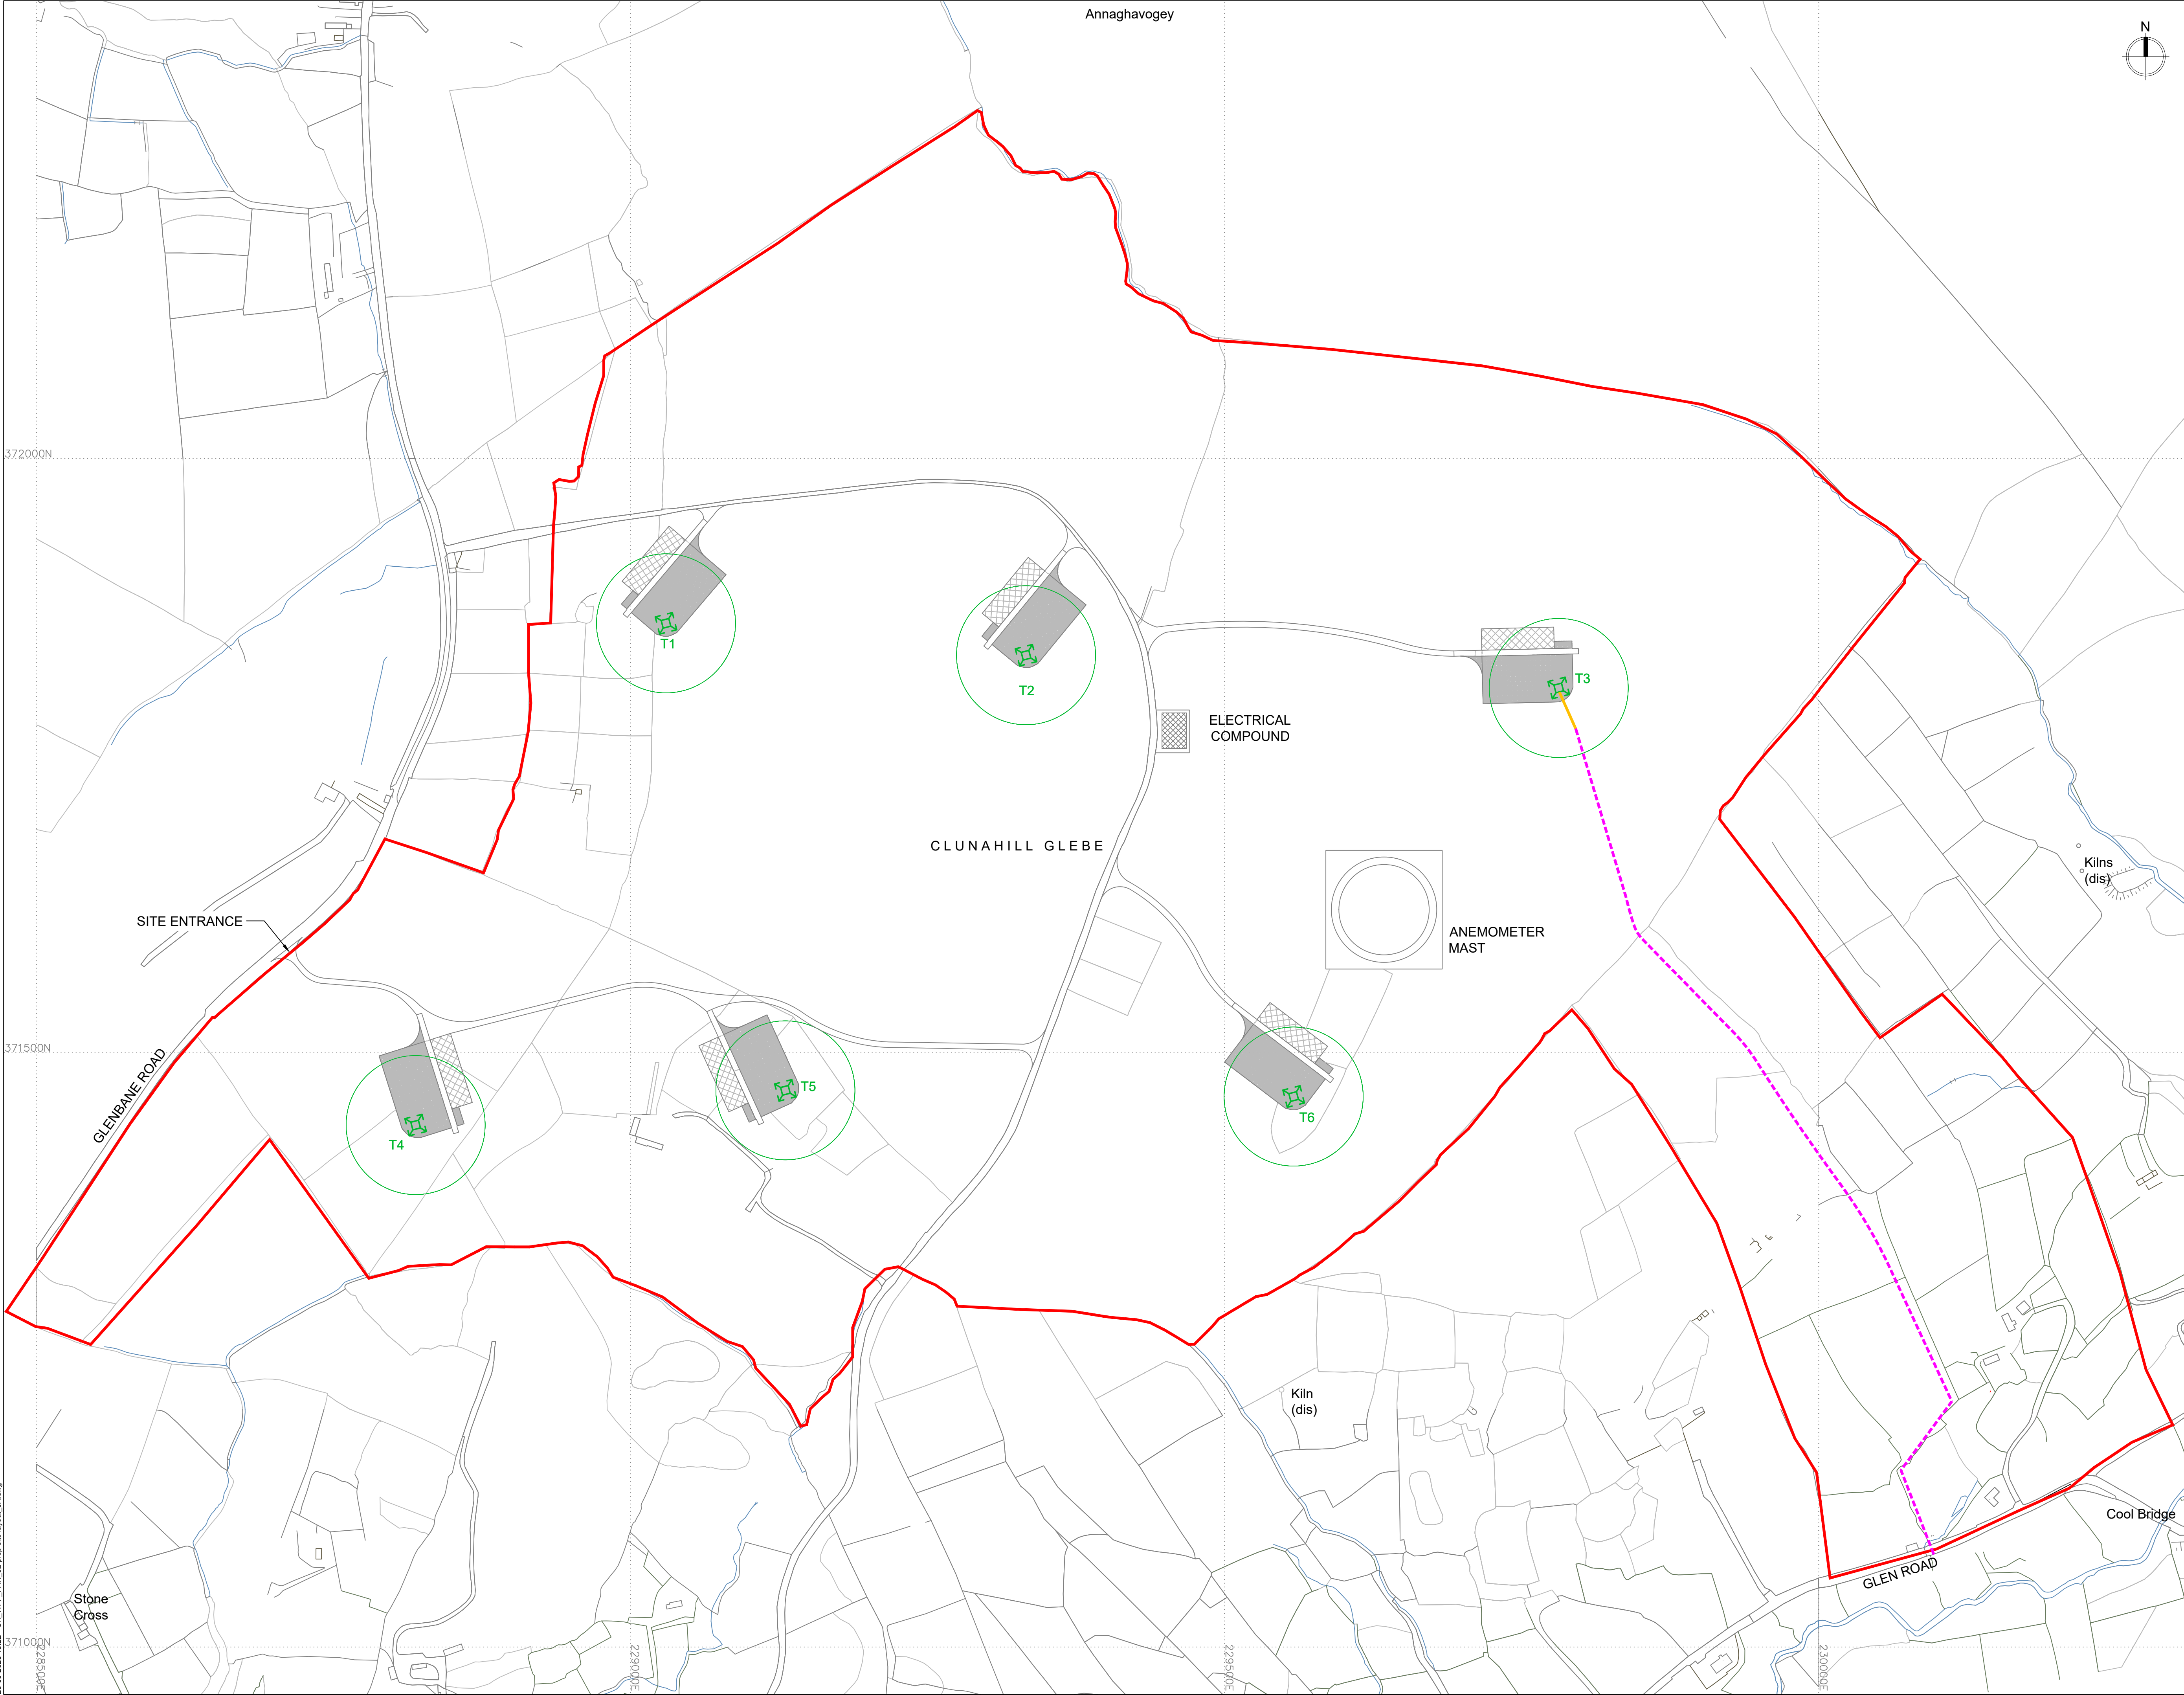

NOTES

LEGEND

APPLICATION BOUNDARY

PROPOSED WIND TURBINE LOCATIONS

APPROVED 33kV CABLE CONNECTION TRENCH CONSENTED LA10/2021/1088/F

SECTION OF AMENDED CABLE ROUTE

HARDSTANDING

SOFT LEVEL AREA

Turbine locations - Proposed

Ref	Easting	Northing
T1	229030	371861
T2	229332	371834
T3	229781	371806
T4	228819	371438
T5	229130	371468
T6	229558	371462

REV	FIRST ISSUE	DRAWN	CHKD
0		SW	JD

Pigeon Top Wind Farm Ltd.

SITE

CLUNAHILL WIND FARM

PROPOSED AMENDMENTS TO PREVIOUSLY APPROVED WINDFARM

TITLE

PROPOSED SITE LAYOUT

SCALE

1:2500@A1

DATE

13.06.2023

DRAWN

CHKD

REV

SW

JD

0

NUMBER

02

SYNERGY

Engineering & Environment

SYNERGY EEC
301 Old Glenarm Road
Larne
BT40 1TU
info@synergyeec.co.uk

26-06-2023 15:22 CH WEP PAN UZ prop site layout_03.dwg